



FLOOR PLAN

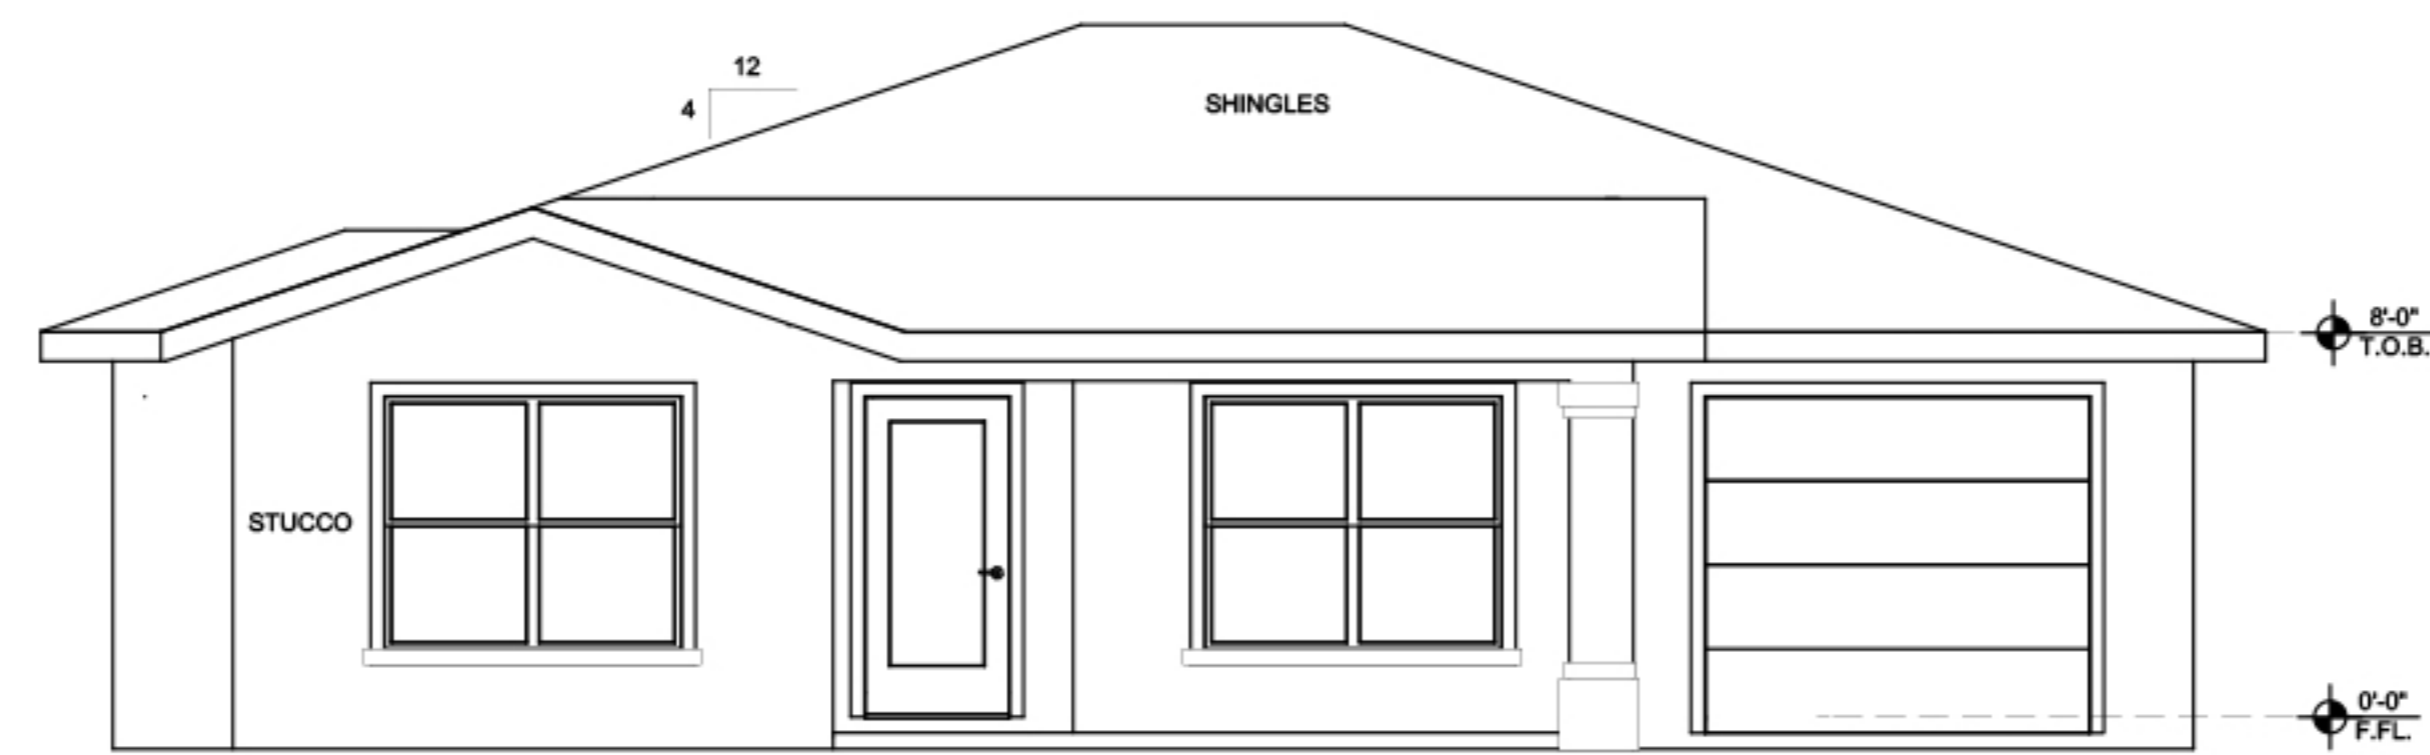


FRONT ELEVATION  
SCALE 1/4" = 1'


| TABULATION   |                      |
|--------------|----------------------|
| LIVING       | 1,438 SQ. FT.        |
| GARAGE       | 253 SQ. FT.          |
| ENTRY        | 124 SQ. FT.          |
| LANAI        | 110 SQ. FT.          |
| <b>TOTAL</b> | <b>1,925 SQ. FT.</b> |

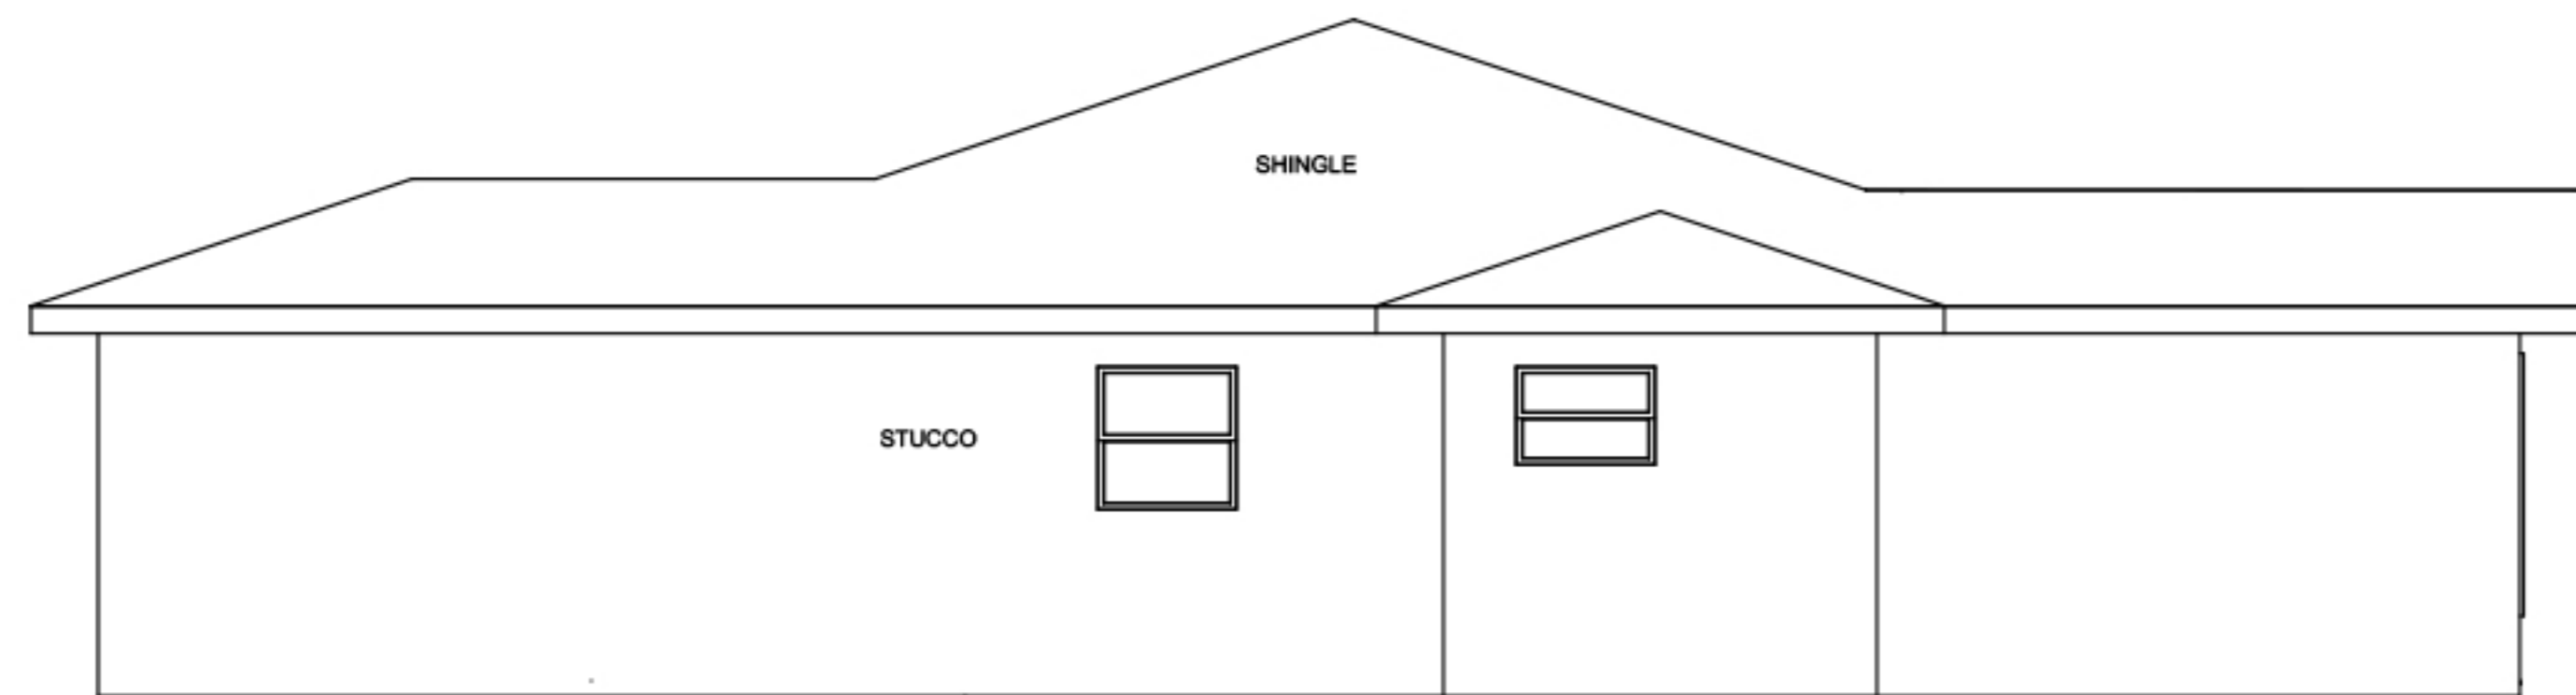

LEFT ELEVATION  
SCALE 1/4" = 1'

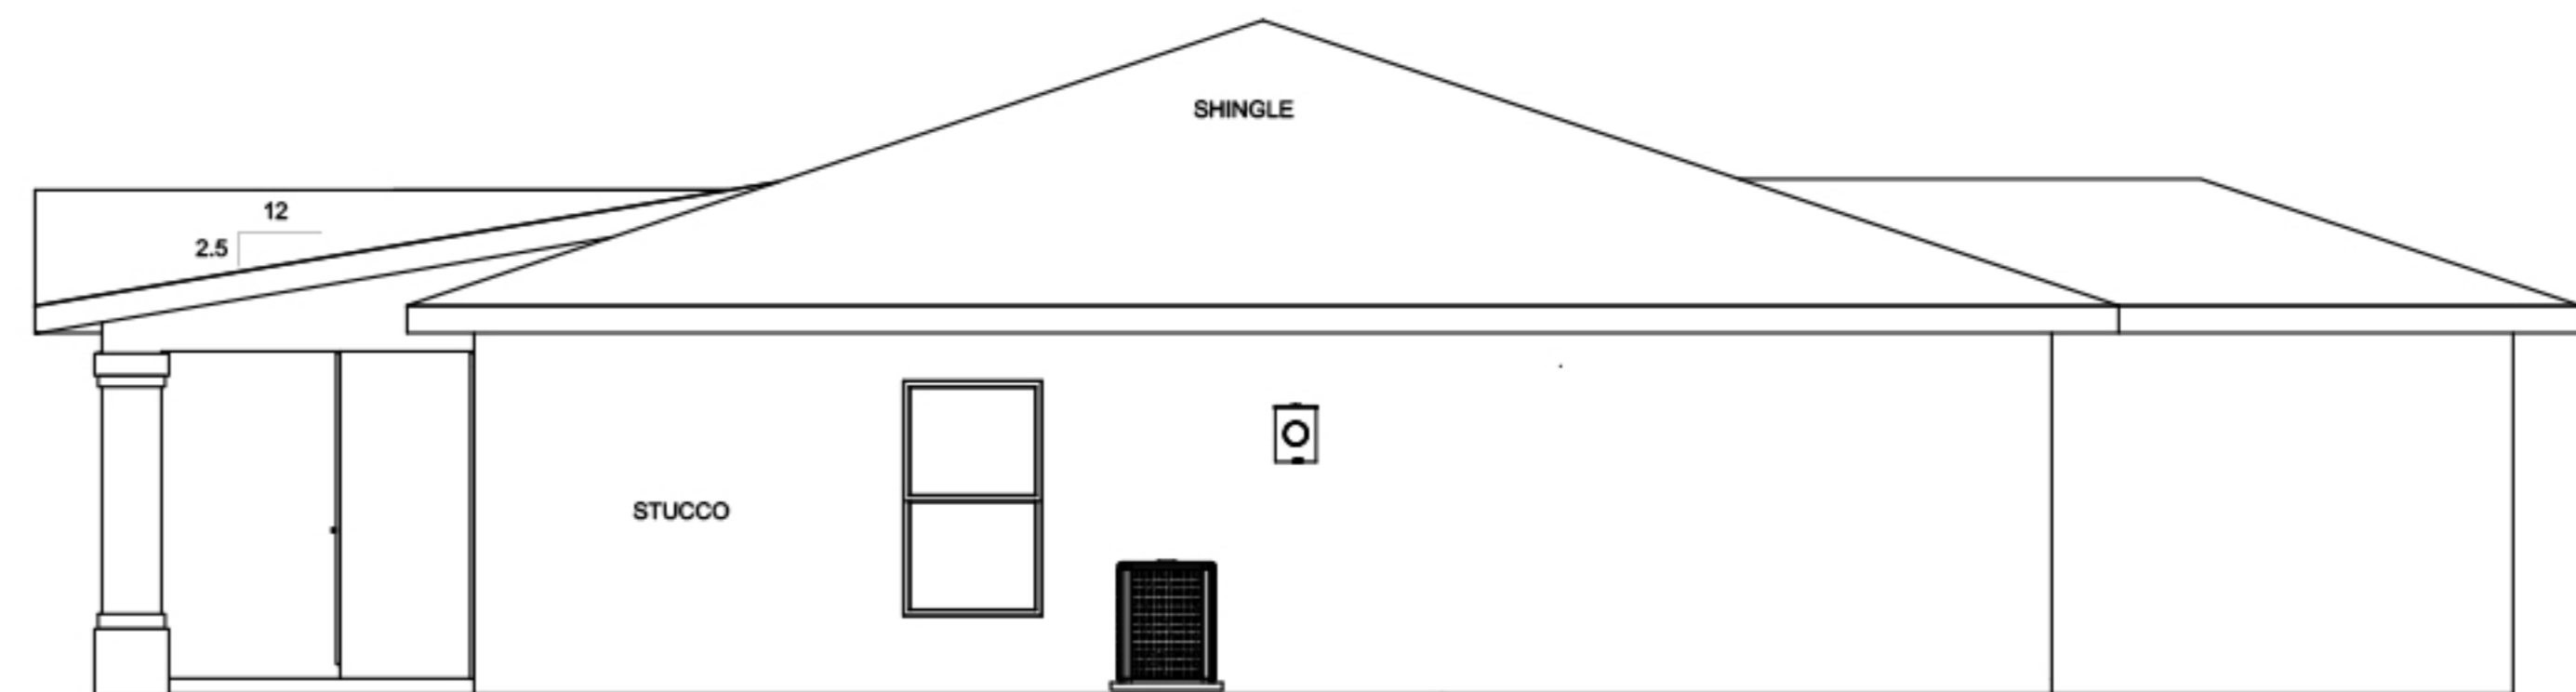

RIGHT ELEVATION  
SCALE 1/4" = 1'

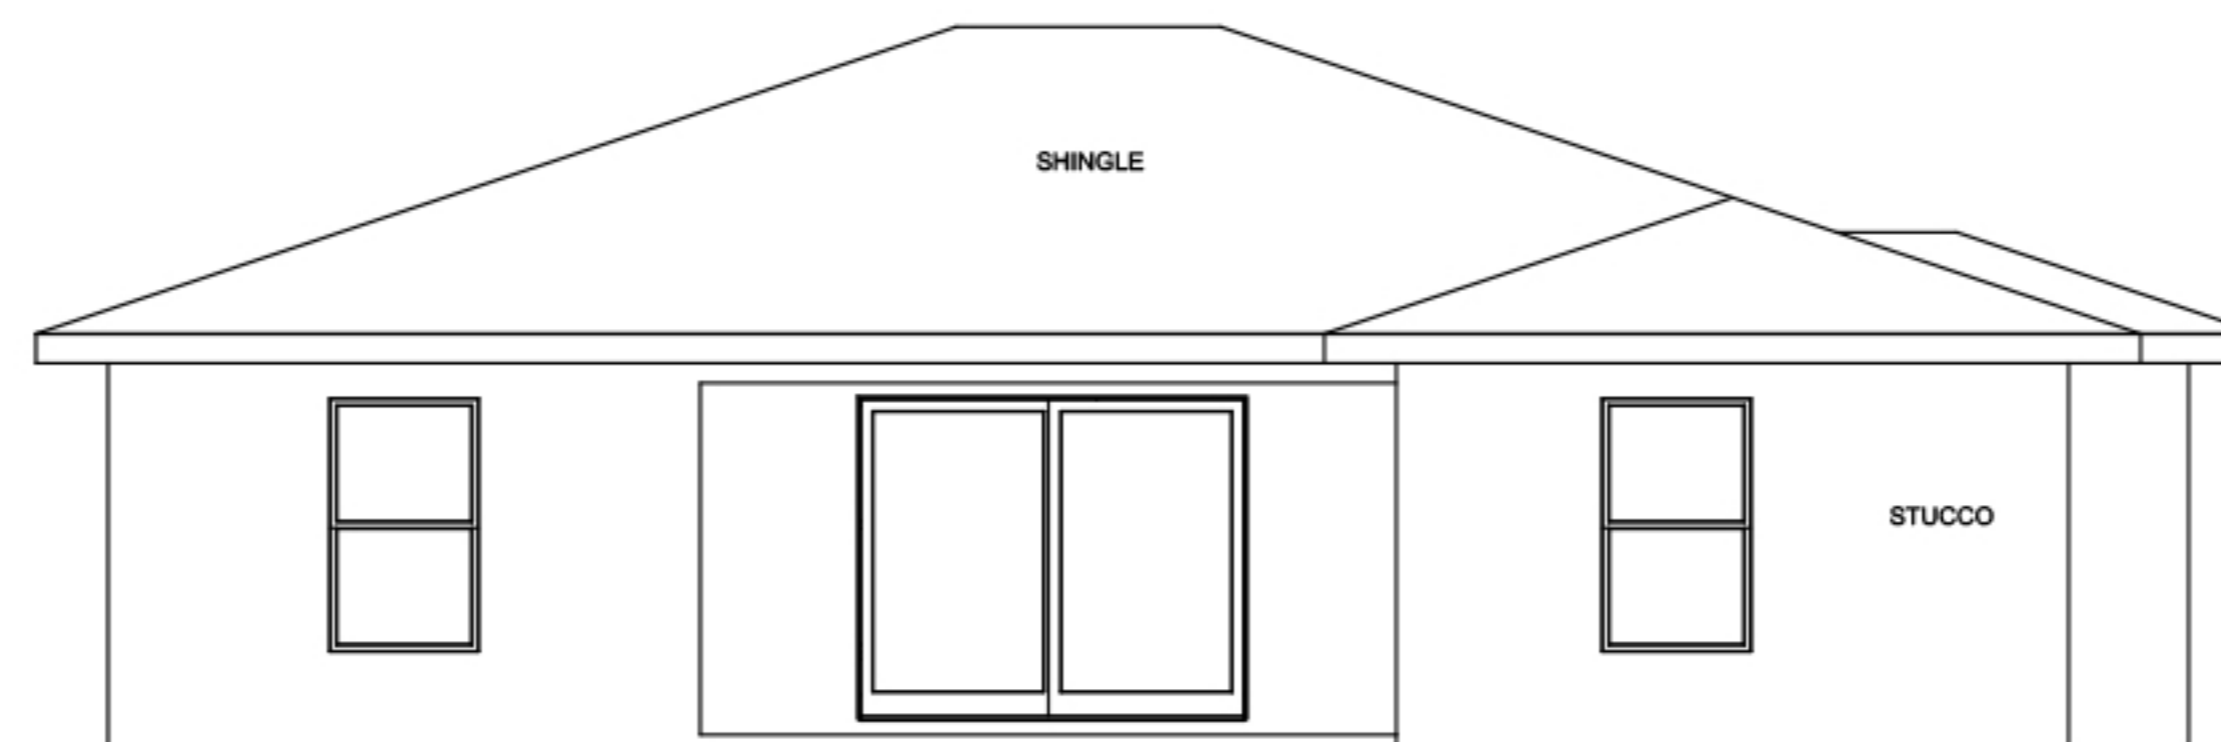

REAR ELEVATION  
SCALE 1/4" = 1'